


NOTE: AERIAL PHOTOGRAPHY PROVIDED BY PICKETT & ASSOCIATES, INC., DATED 9/4/2020.

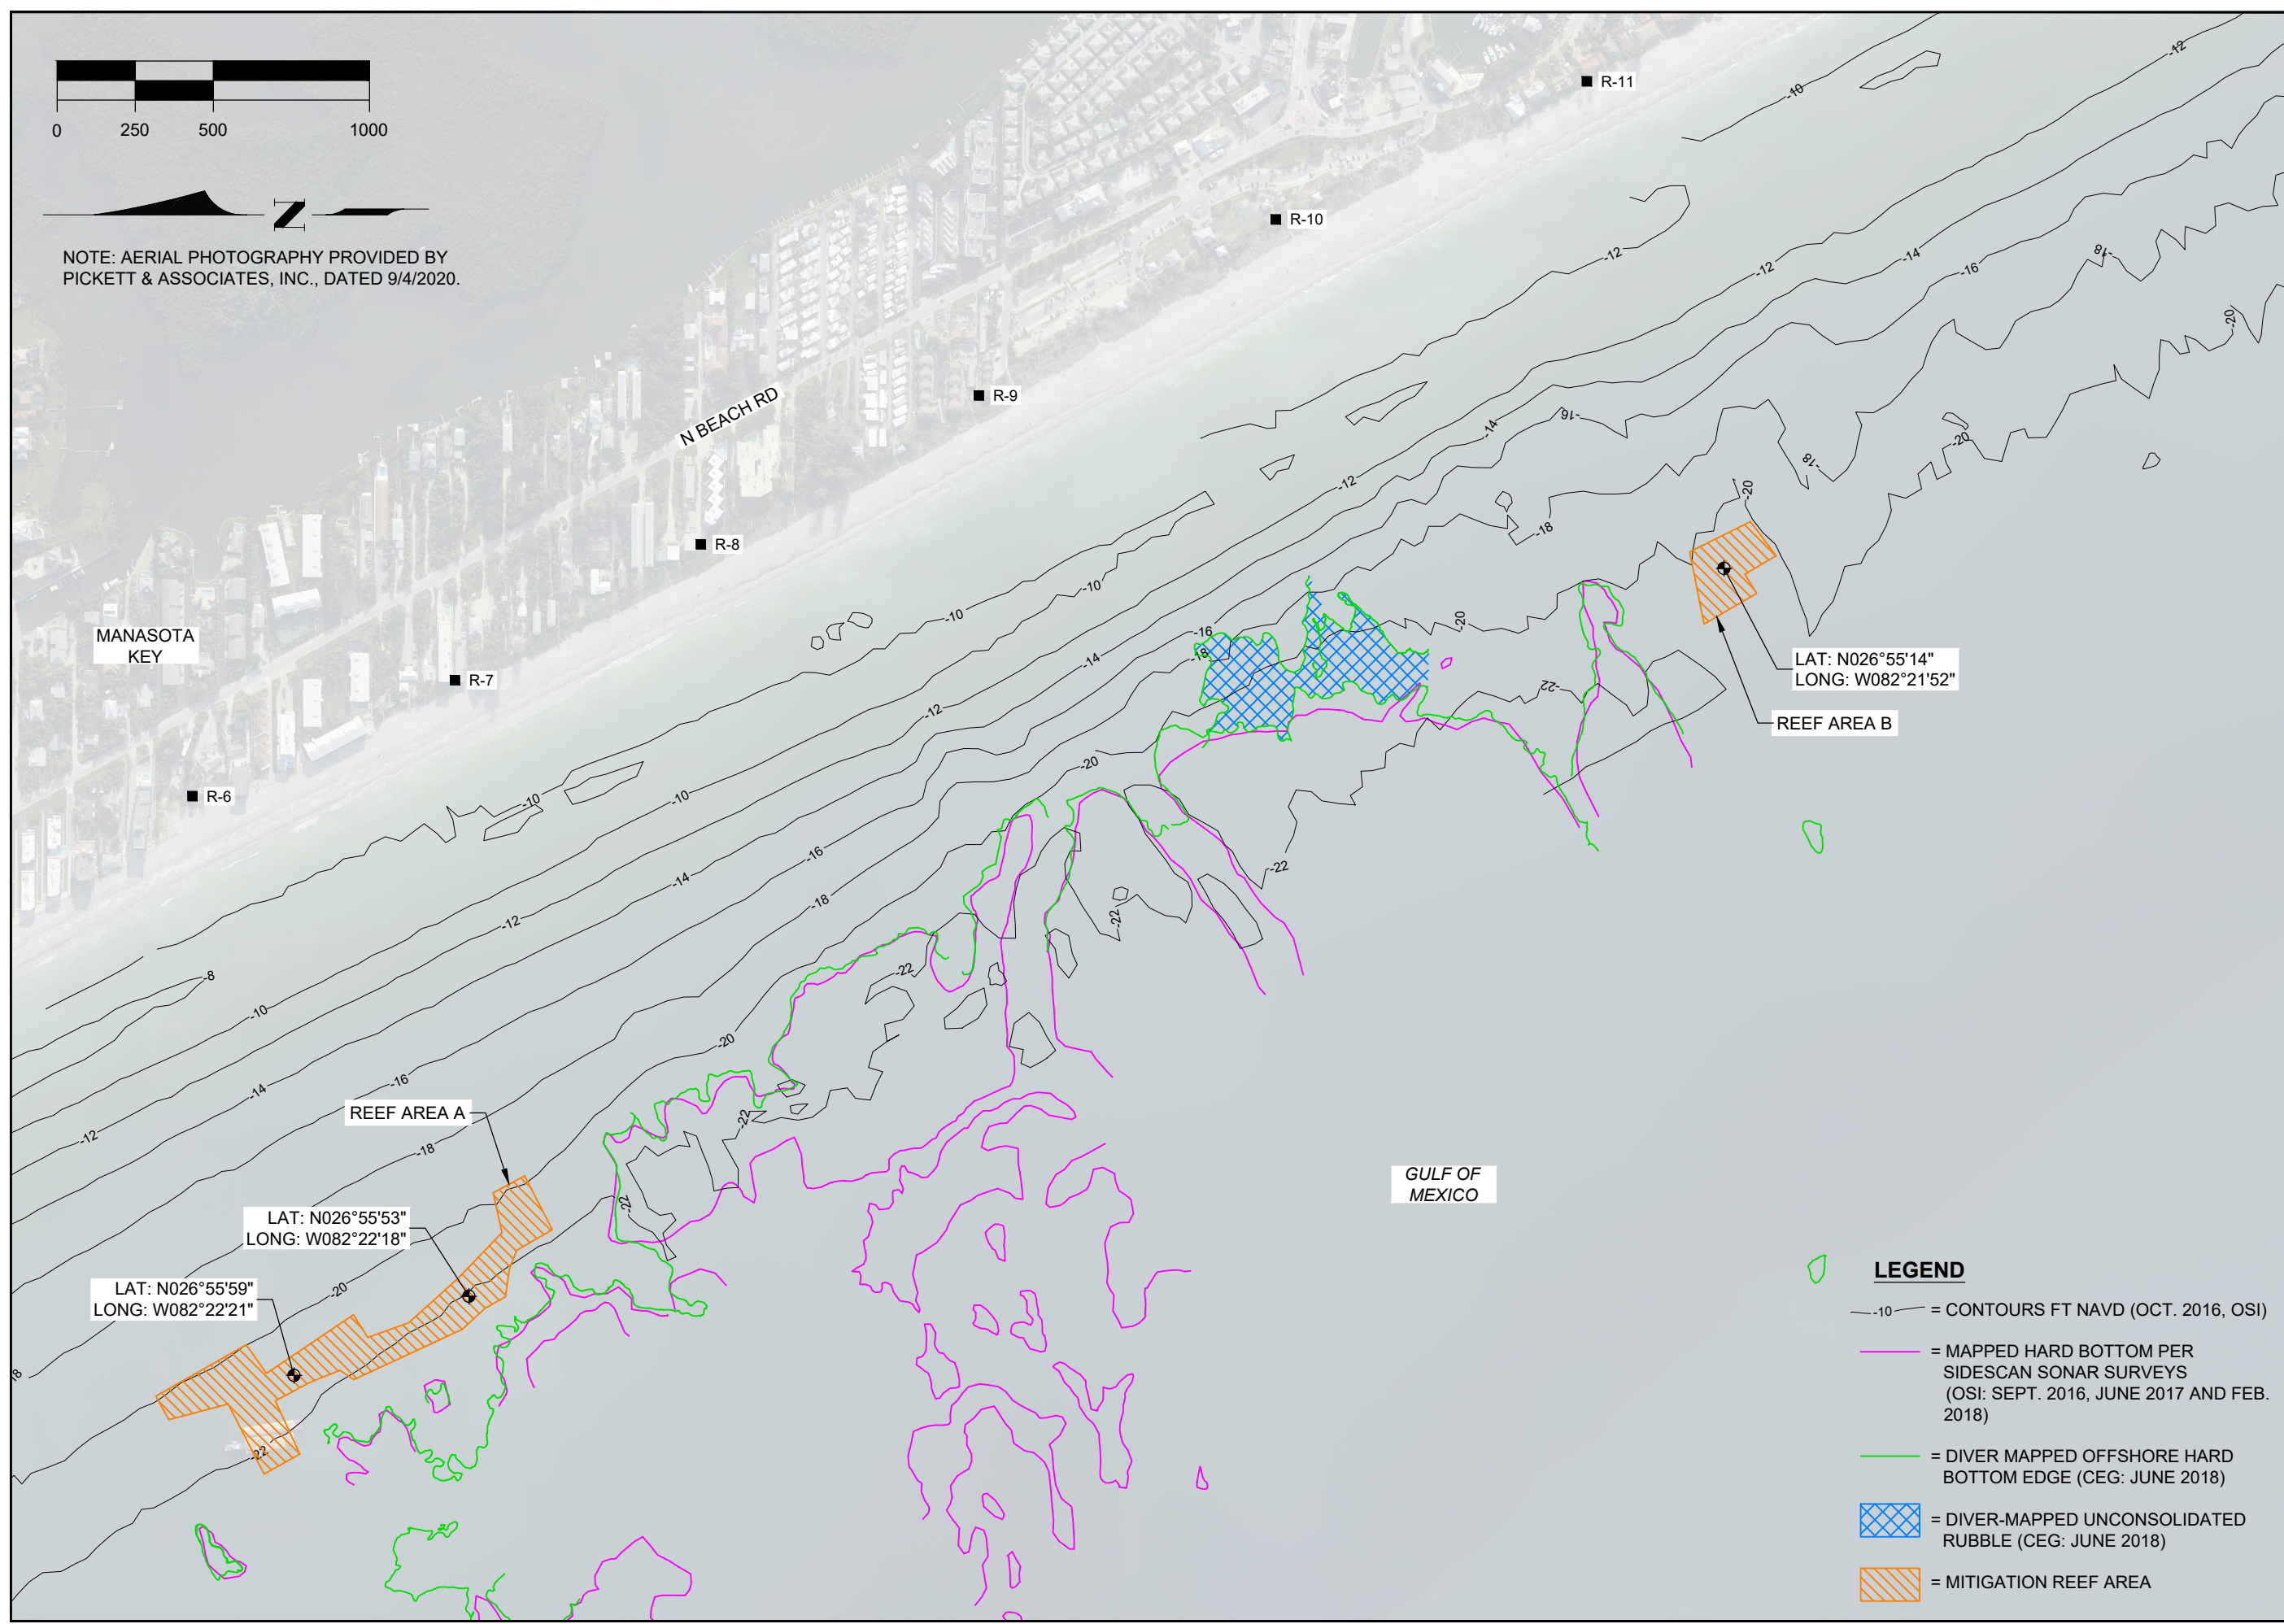

MANASOTA KEY

N BEACH RD

GULF OF MEXICO

LAT: N026°55'14"  
LONG: W082°21'52"

REEF AREA B

REEF AREA A

LAT: N026°55'53"  
LONG: W082°22'18"

LAT: N026°55'59"  
LONG: W082°22'21"

**LEGEND**

- 10 - = CONTOURS FT NAVD (OCT. 2016, OSI)
- = MAPPED HARD BOTTOM PER SIDESCAN SONAR SURVEYS (OSI: SEPT. 2016, JUNE 2017 AND FEB. 2018)
- = DIVER MAPPED OFFSHORE HARD BOTTOM EDGE (CEG: JUNE 2018)
- [Blue cross-hatch] = DIVER-MAPPED UNCONSOLIDATED RUBBLE (CEG: JUNE 2018)
- [Orange diagonal lines] = MITIGATION REEF AREA

DATE: 4/14/2021		SCALE: AS NOTED	
DRAWN: SDB	F.B.	SDB	F.B.
CHECKED: MTP	PG.	MTP	PG.
SEC.	TWP.	RNG.	RNG.
ACAD NO. 19082-Mitigation Reef Exhibit.dwg	REF. NO.	NO.	BY
19,082			
CLIENT: CHARLOTTE COUNTY BOARD OF COMMISSIONERS TITLE: MANASOTA KEY MITIGATION REEF LOCATION MAP			
COASTAL AND MARINE ENGINEERING ENVIRONMENTAL SERVICES GEOLOGICAL SERVICES SURVEY AND MAPPING		PHONE: (239)643-2324 FAX: (239)643-1143 www.coastalengineering.com E-Mail: info@cecill.com	
COASTAL ENGINEERING CONSULTANTS Serving Florida Since 1977 28421 BONITA CROSSINGS BLVD BONITA SPRINGS, FLORIDA 34135		SHEET 1 FILE NO.: 19082-REEF-1	